
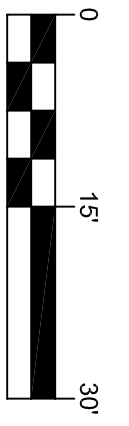


PLAN - COMBUSTION SYSTEM

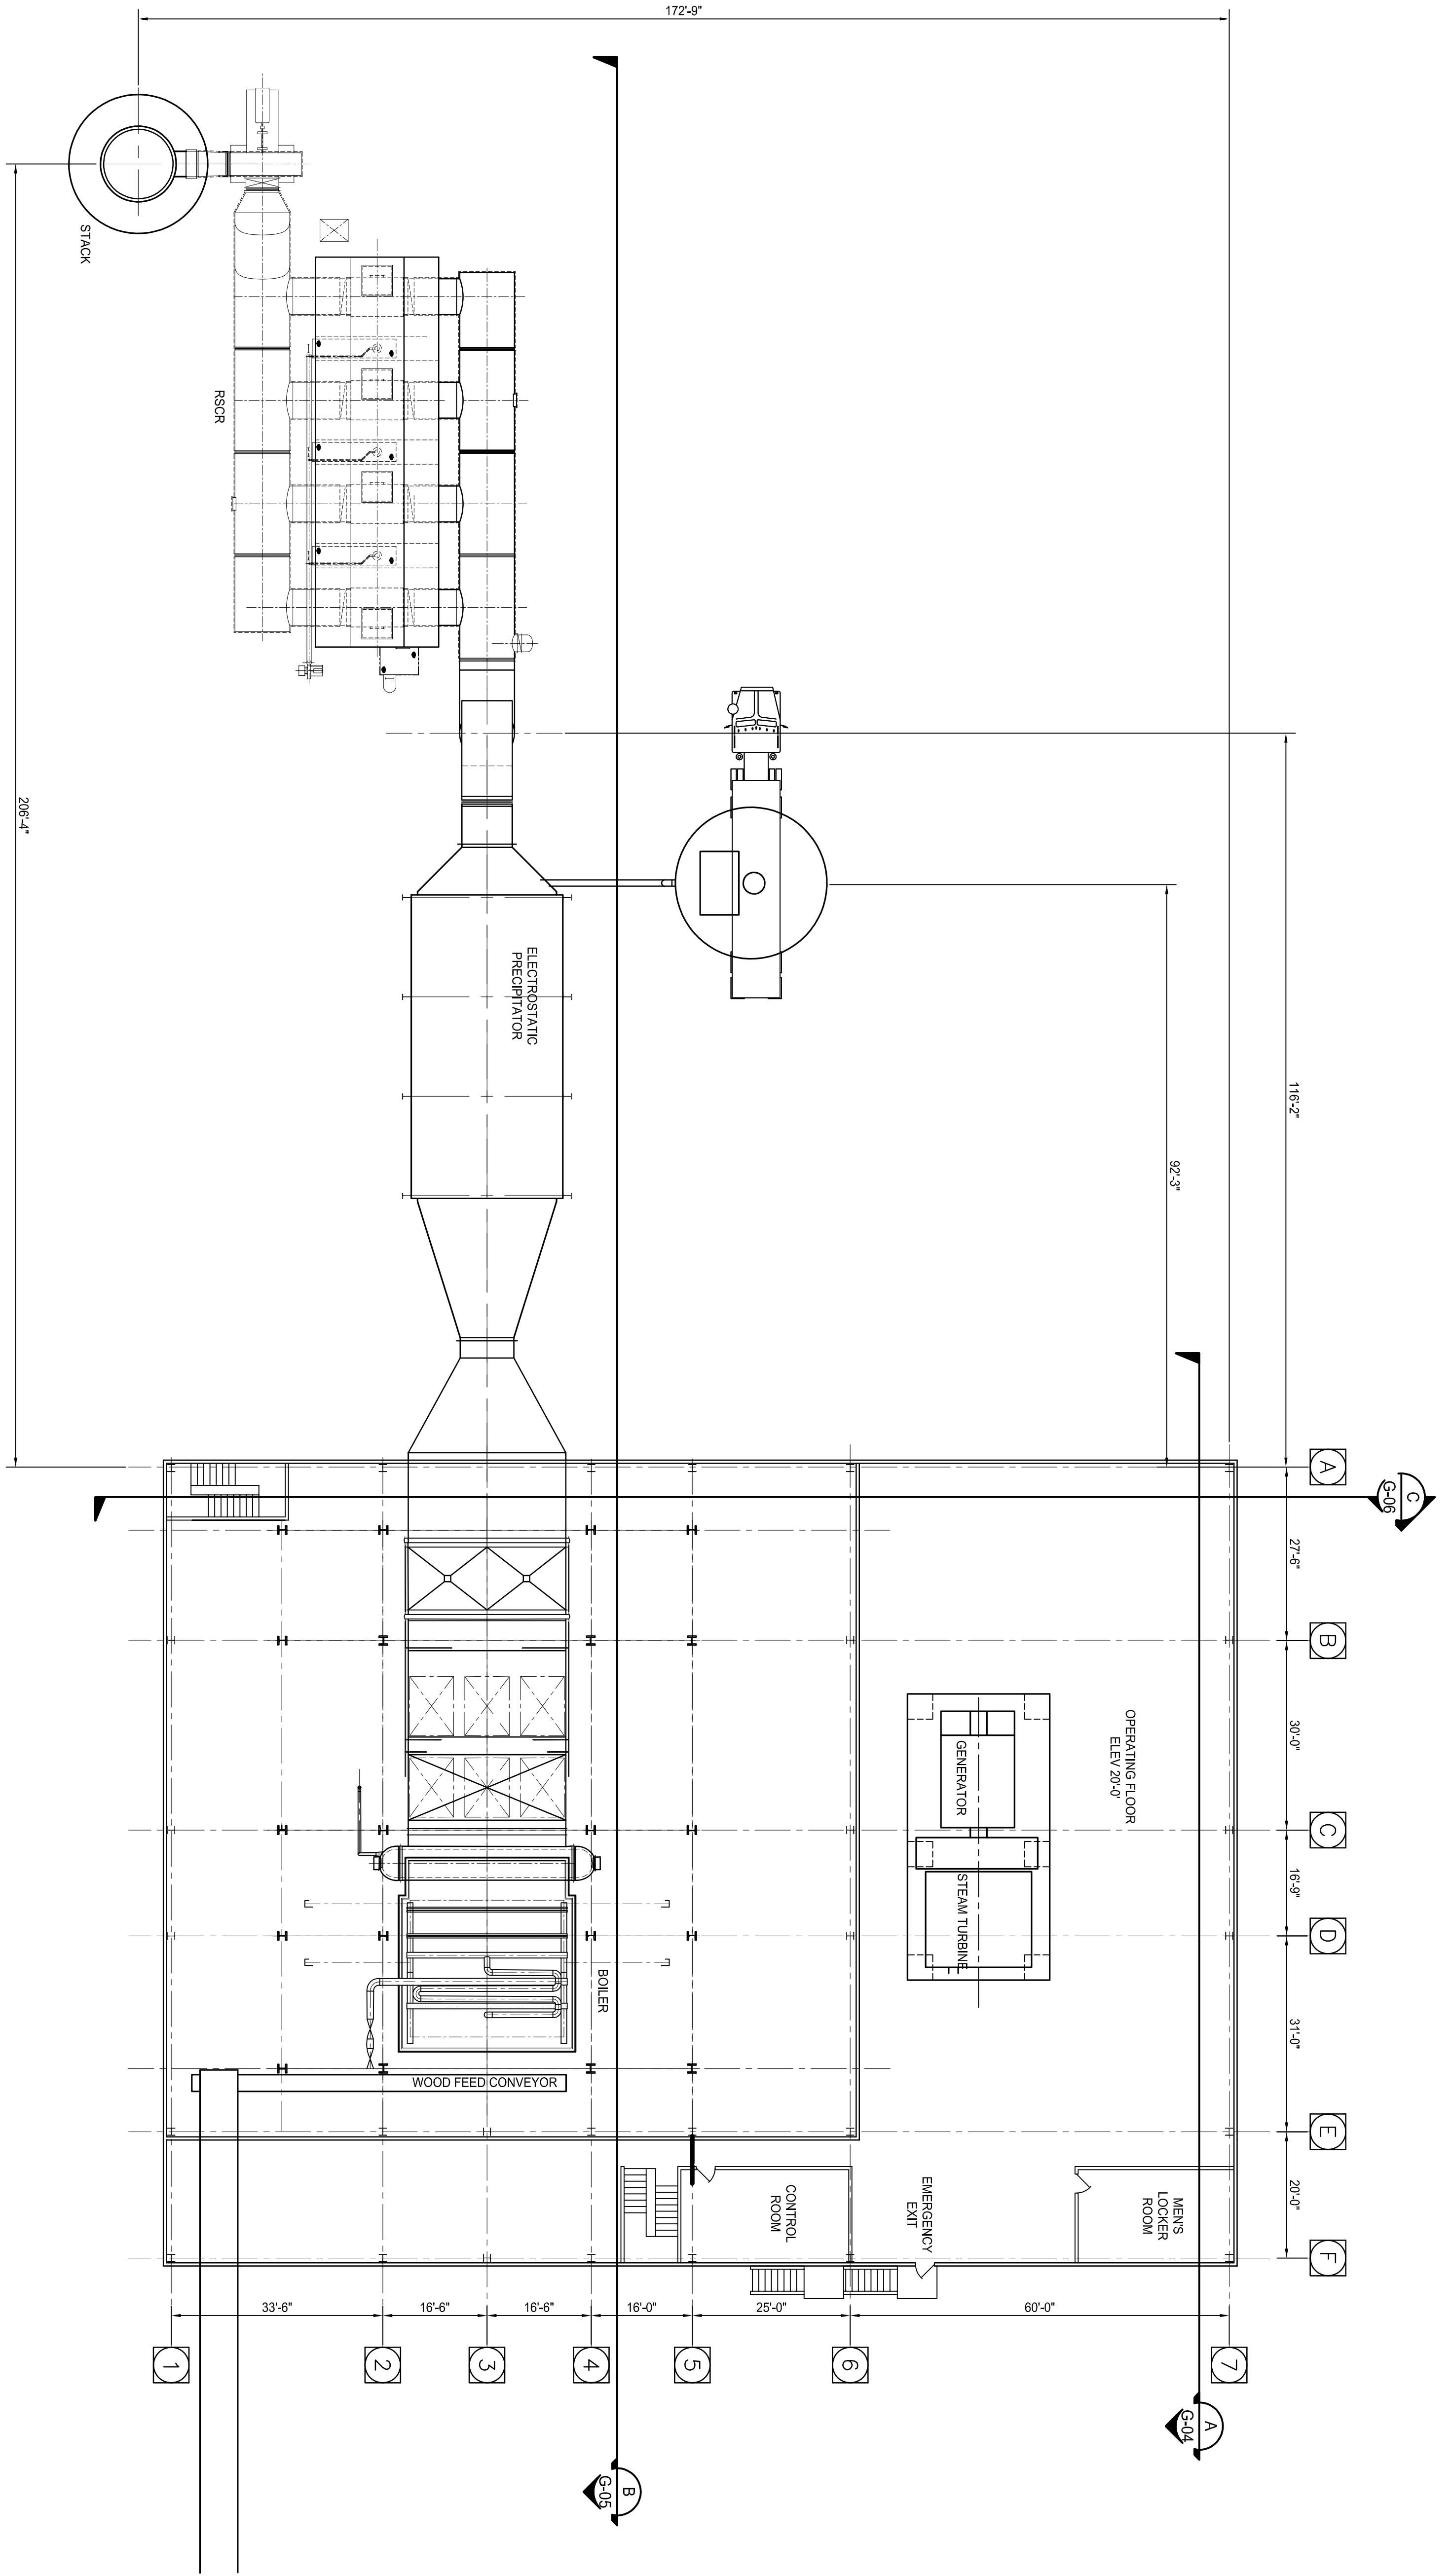

INITIALS	DATE
DESIGN: BLJ	10/31/05
DRAWN: BLJ	10/31/05
CHK'D:	
APPR'D:	
SCALE: AS NOTED	

DRAWING NO.	REV.
05091-G-02	E

**ROUNDHOUSE  
RENEWABLE ENERGY**  
UNDER DEVELOPMENT IN ONEONTA, NEW YORK

**CONCEPTUAL GENERAL ARRANGEMENT  
COMBUSTION SYSTEM  
PLAN**

  
**CATALYST  
RENEWABLES**  
 CRC DEVELOPMENT, LLC  
 2602 MCKINNEY AVENUE  
 SUITE 200  
 DALLAS, TEXAS 75204

  
**PCI MANAGEMENT &  
CONSULTING COMPANY**  
 SCHAUMBURG, IL

REV	DESCRIPTION	DATE
E	PER CLIENT COMMENTS	02/10/06
D	NEW EQUIPMENT	02/07/06
C	NEW LAYOUT	12/05/05
B	GENERAL UPDATES	11/14/05
A	CONCEPTUAL DESIGN	11/04/05